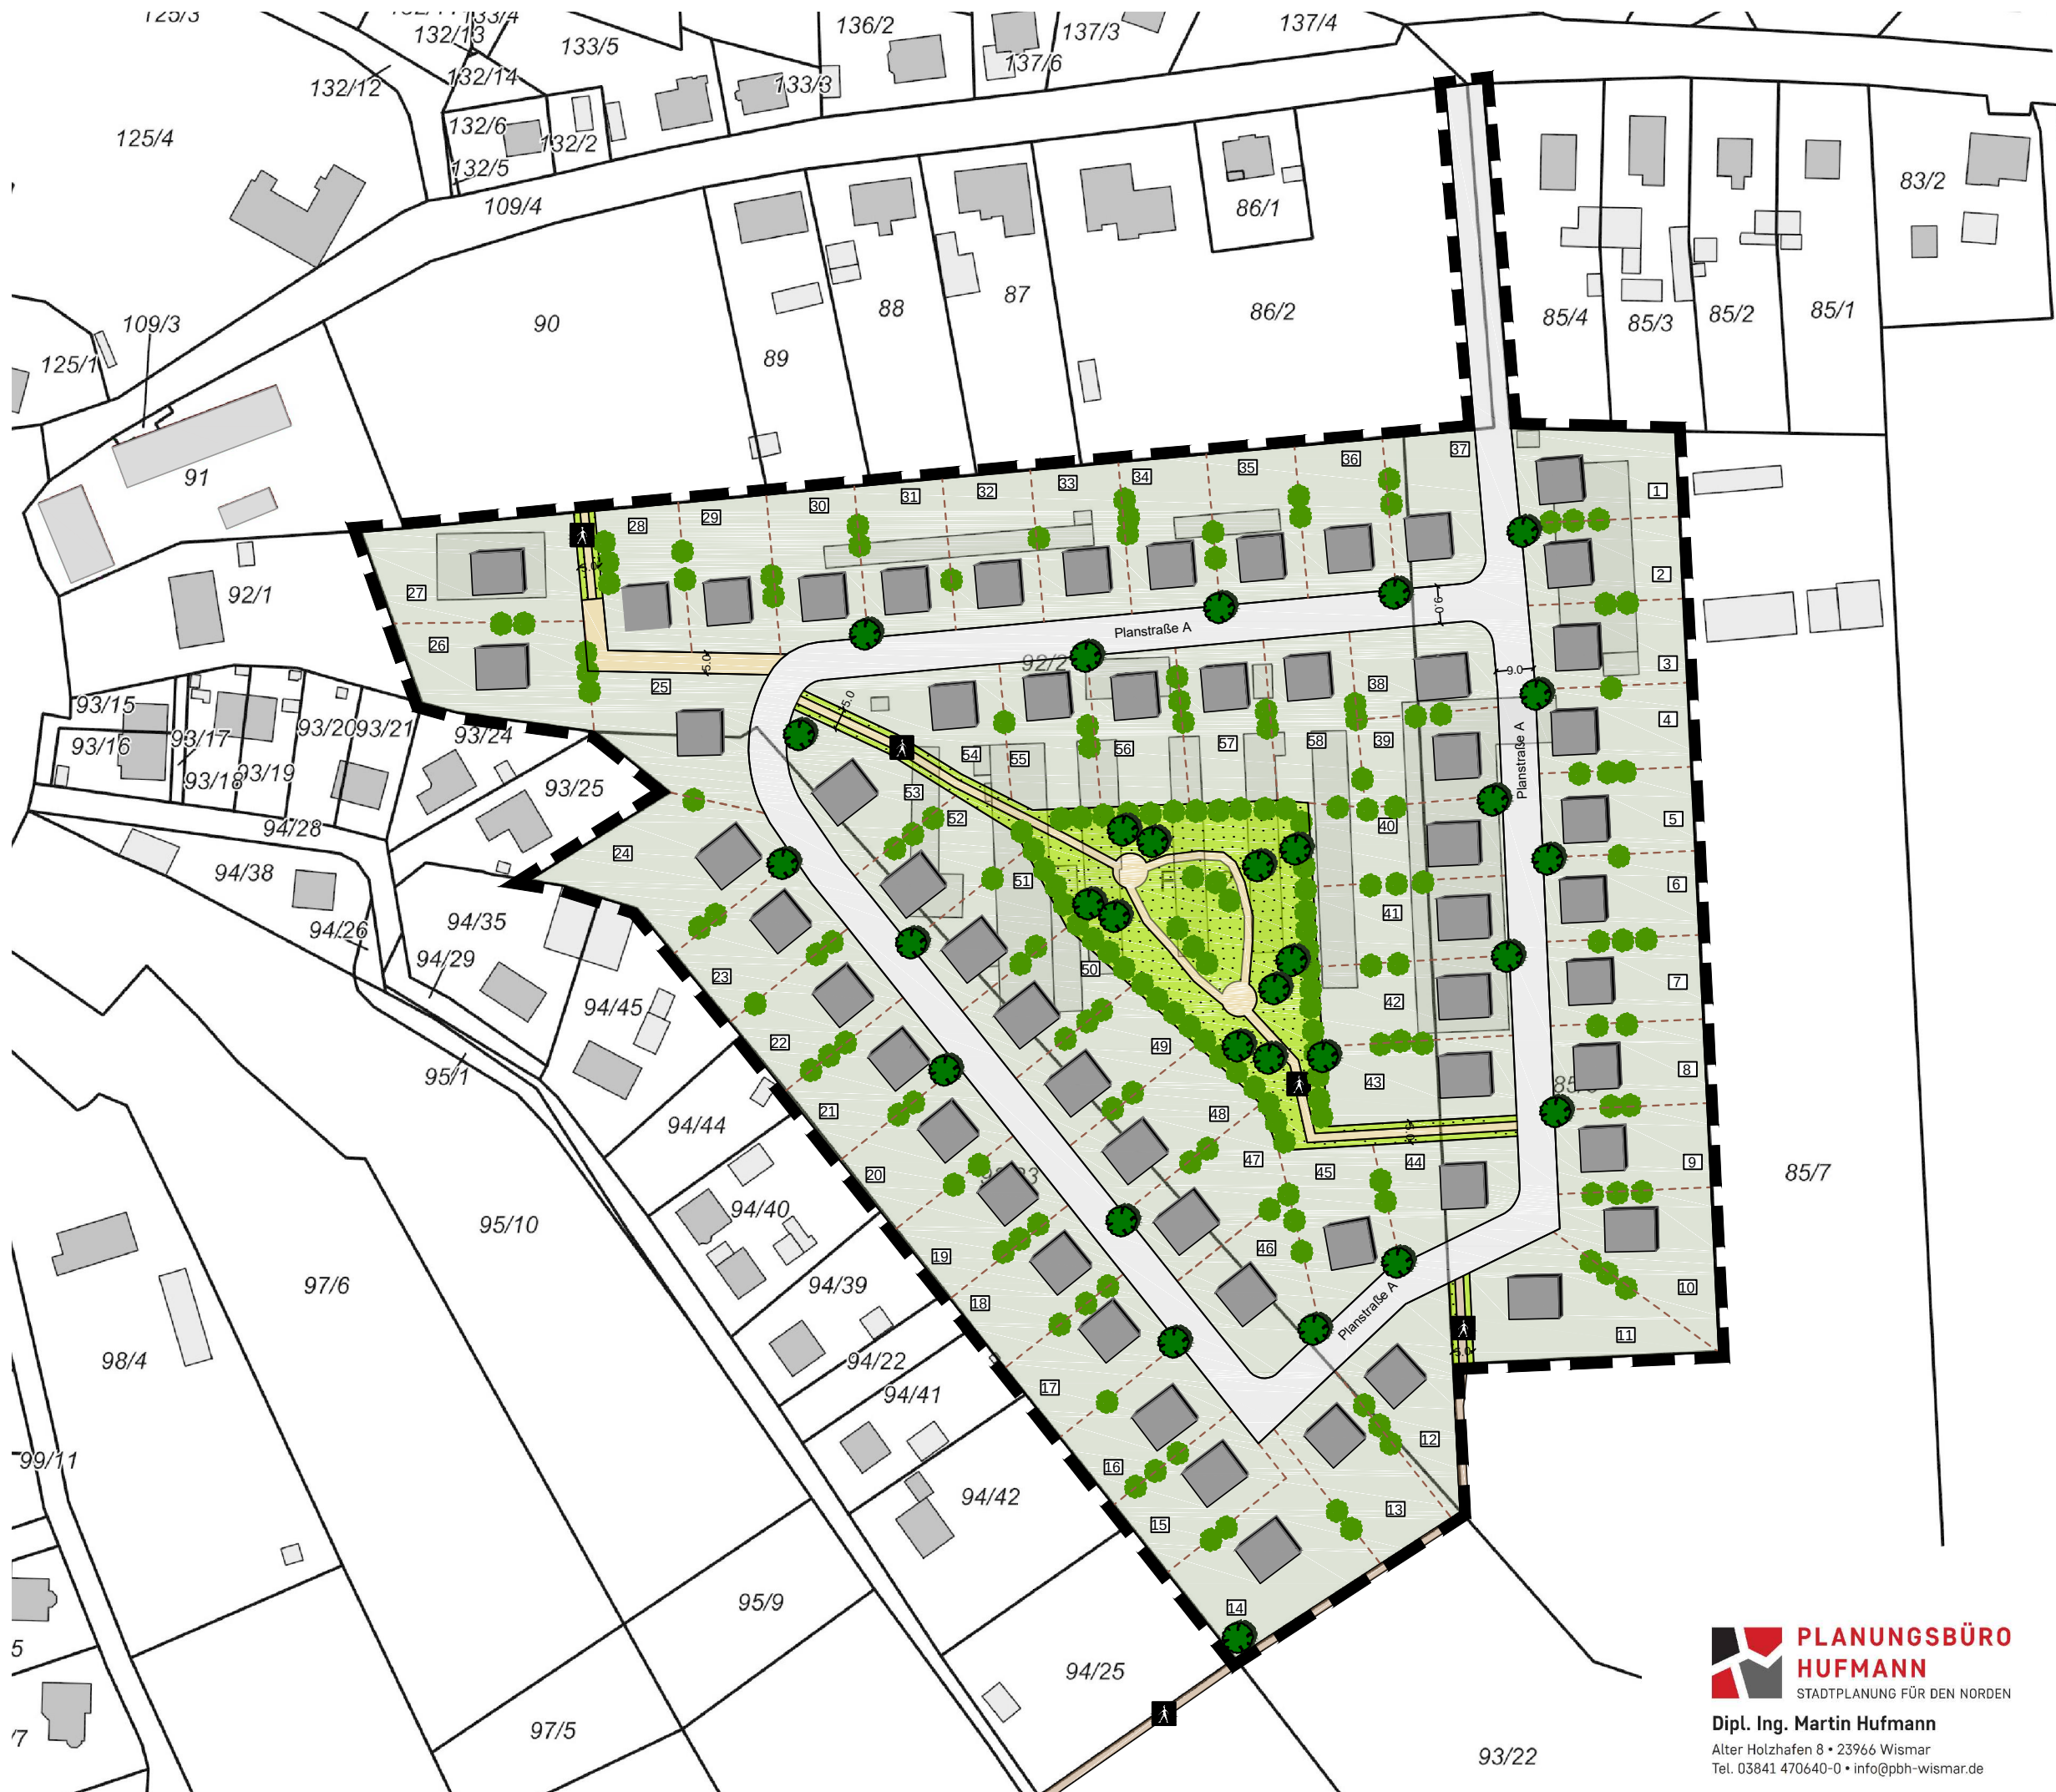


Grundstücksnr.	Grundstücksgröße in m²
1	= 816 m²
2	= 727 m²
3	= 729 m²
4	= 722 m²
5	= 723 m²
6	= 724 m²
7	= 725 m²
8	= 726 m²
9	= 727 m²
10	= 899 m²
11	= 1103 m²
12	= 858 m²
13	= 854 m²
14	= 1204 m²
15	= 741 m²
16	= 739 m²
17	= 756 m²
18	= 754 m²
19	= 754 m²
20	= 754 m²
21	= 754 m²
22	= 754 m²
23	= 758 m²
24	= 1198 m²
25	= 1006 m²
26	= 982 m²
27	= 1148 m²
28	= 685 m²
29	= 772 m²
30	= 765 m²
31	= 757 m²
32	= 757 m²
33	= 758 m²
34	= 758 m²
35	= 758 m²
36	= 757 m²
37	= 783 m²
38	= 701 m²
39	= 696 m²
40	= 859 m²
41	= 869 m²
42	= 864 m²
43	= 859 m²
44	= 729 m²
45	= 796 m²
46	= 824 m²
47	= 794 m²
48	= 824 m²
49	= 755 m²
50	= 685 m²
51	= 689 m²
52	= 699 m²
53	= 803 m²
54	= 784 m²
55	= 742 m²
56	= 771 m²
57	= 793 m²
58	= 822 m²

 **PLANUNGSBÜRO
HUFMANN**
STADTPLANUNG FÜR DEN NORDEN
Dipl. Ing. Martin Hufmann
Alter Holzhafen 8 • 23966 Wismar
Tel. 03841 470640-0 • info@pbh-wismar.de

GEMEINDE WITTENFÖRDEN

Wohngebiet

Städtebaulicher Entwurf
09.04.2021
M 1:1500